


2ND FLOOR PLAN
 SCALE: 1/4" = 1'-0"
 45' DOME: 702 SQ. FT.

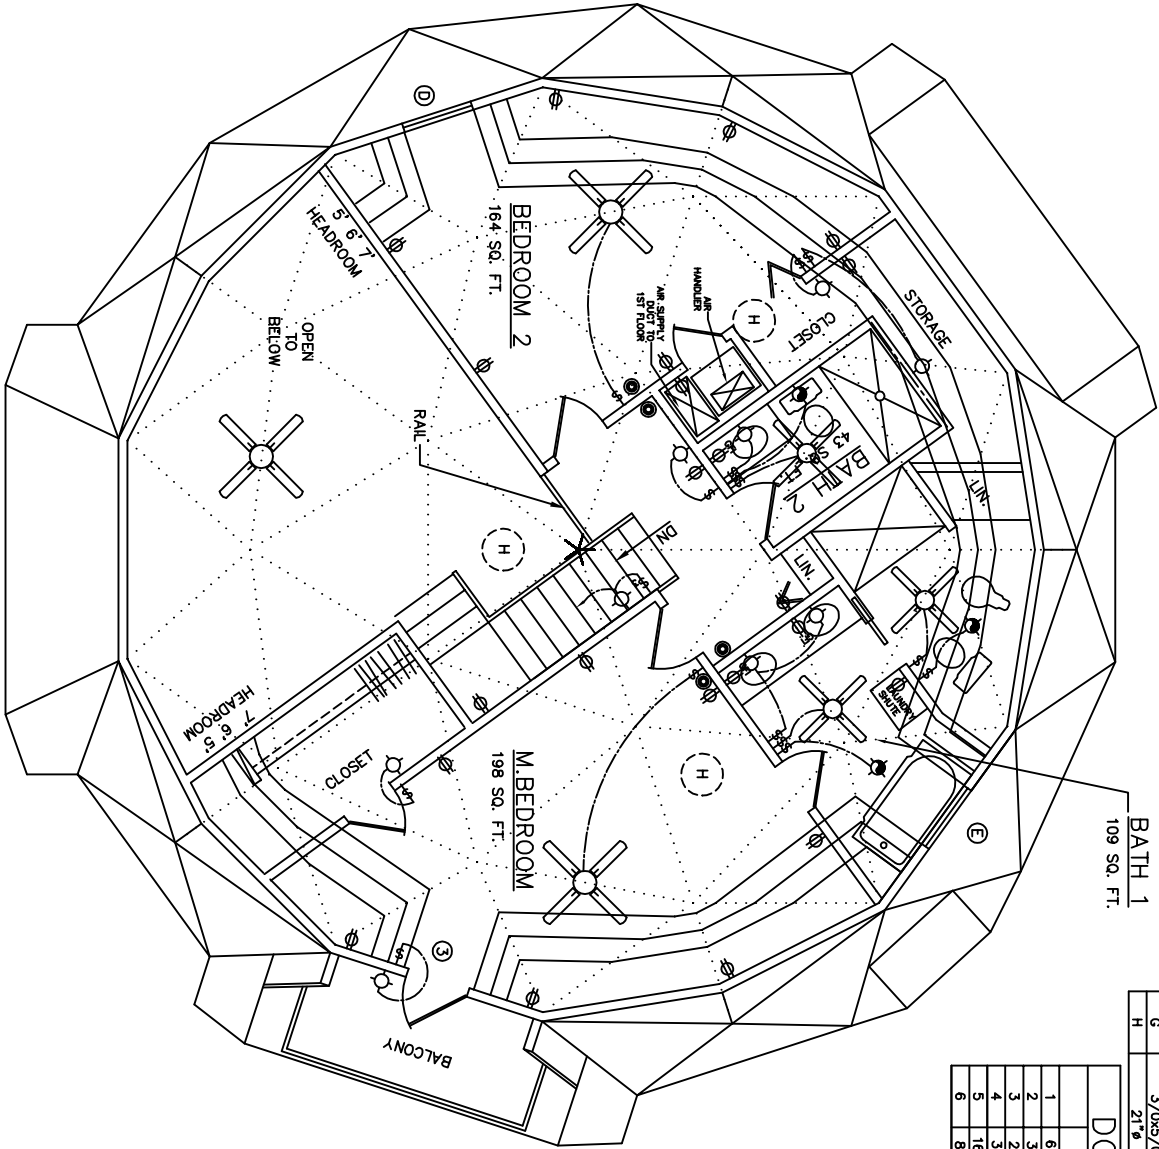

WINDOW SCHEDULE			
SYMBOL	SIZE	QUANTITY	TYPE
A	3/0x5/0	4	SINGLE HUNG.
B	4/0x3/0	1	SINGLE HUNG.
C	3/2x5/0	3	SINGLE HUNG.
D	3/0x3/2	1	CASEMENT EGRESS
E	3/8x2/8	1	HORIZ. ROLLER
F	6/0x2/0	1	FIXED GLASS
G	3/0x5/0	2	SINGLE HUNG.
H	21" Ø	3	SOLAR TUBE

DOOR SCHEDULE			
SIZE	QUANTITY	TYPE	
1 6/0x6/8	1	FRENCH DOOR	
2 3/0x6/8	3	FRENCH DOOR	
3 2/6x6/8	1	FRENCH DOOR	
4 3/0x6/8	3	UTILITY DOOR	
5 18/0x7/0	1	GARAGE DOOR	
6 8/0x7/0	1	GARAGE DOOR	

**AMERICAN
 INGENUITY**, INC.

8777 HOLIDAY SPRINGS RD
 ROCKLEDGE, FL 32955-5805
 PH. 321-639-8777 USA

DOMES PLANS FOR:

45' DOME

SHEET TITLE:

2ND FLOOR PLAN

SHEET NO.
A-5

COPYRIGHT 2013
 AMERICAN INGENUITY, INC.