


SECOND FLOOR PLAN

SCALE: 1/4" = 1'-0"  
 40' DOME 587 SQ.FT.  
 34' DOME 428 SQ.FT.  
 TOTAL AREA 995 SQ.FT.

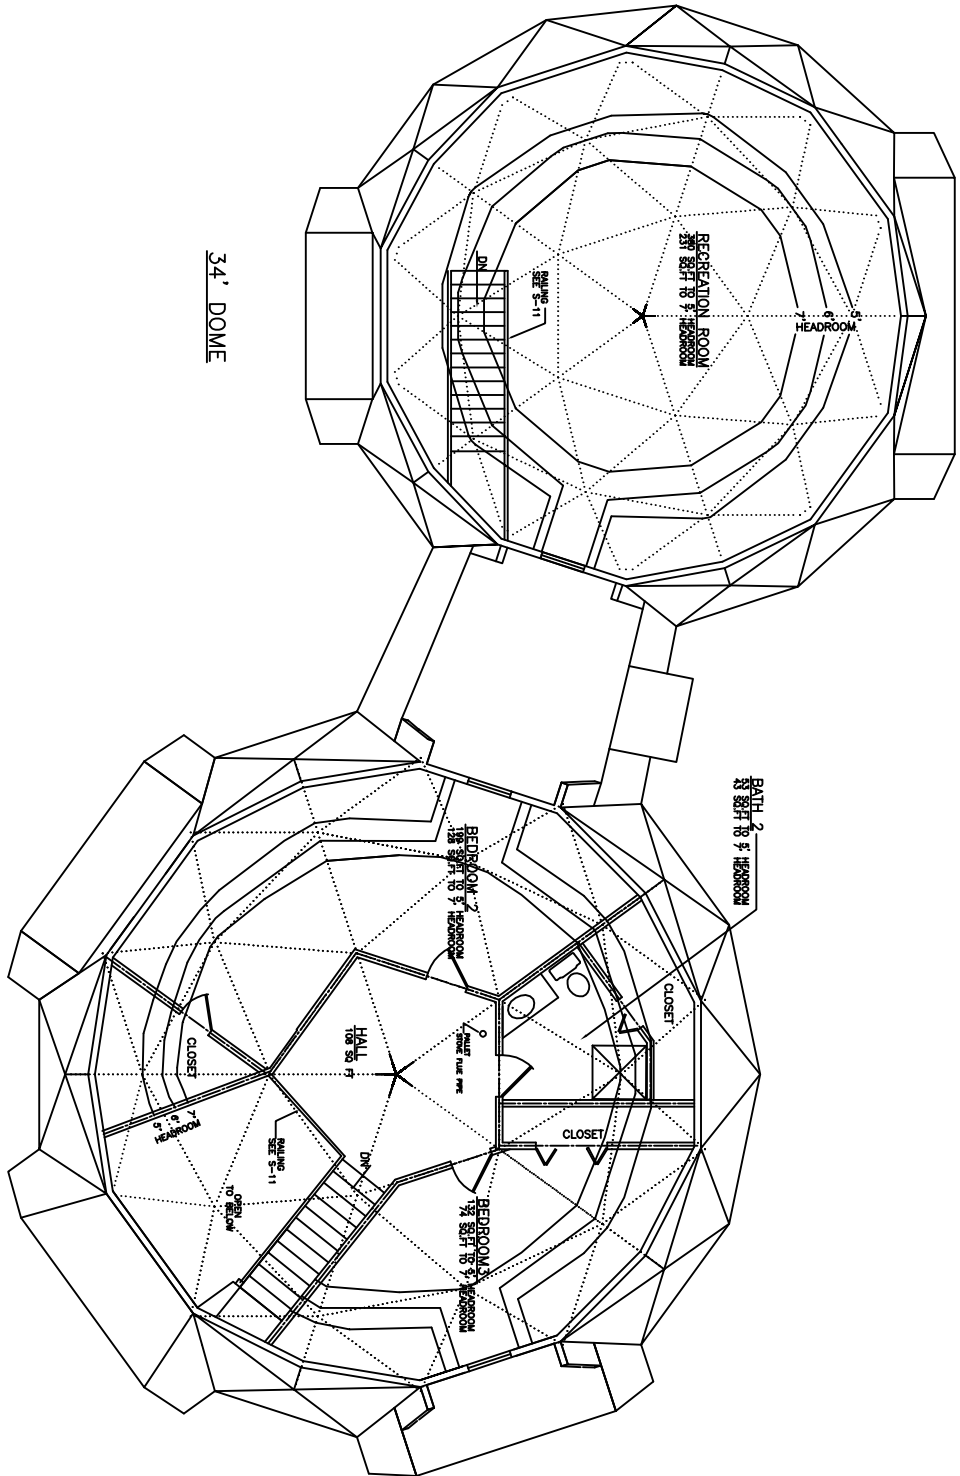

34' DOME

40' DOME

**AMERICAN  
 INGENUITY**, INC.  
 8777 HOLIDAY SPRINGS RD  
 ROCKLEDGE, FL 32955-5805  
 PH. 321-639-8777 USA

DOMES PLANS FOR:  
 SHEET TITLE:

**MILLER RESIDENCE**  
**2ND FLOOR PLAN**

DRAWN BY: N.K.H.  
 CHECKED BY: G.B.  
 DATE: 3/21/16  
 DRAWING NO: MILLER  
 REVISION: 1

SHEET NO.  
**A-5**  
 COPYRIGHT 2016  
 AMERICAN INGENUITY, INC.