


FIRST FLOOR PLAN

SCALE 1/4" = 1'-0"
 40' DOME 1,450 SQ FT
 LINK 168 SQ FT
 34' DOME 940 SQ FT
 TOTAL AREA 2,458 SQ. FT.

34' DOME

45' DOME

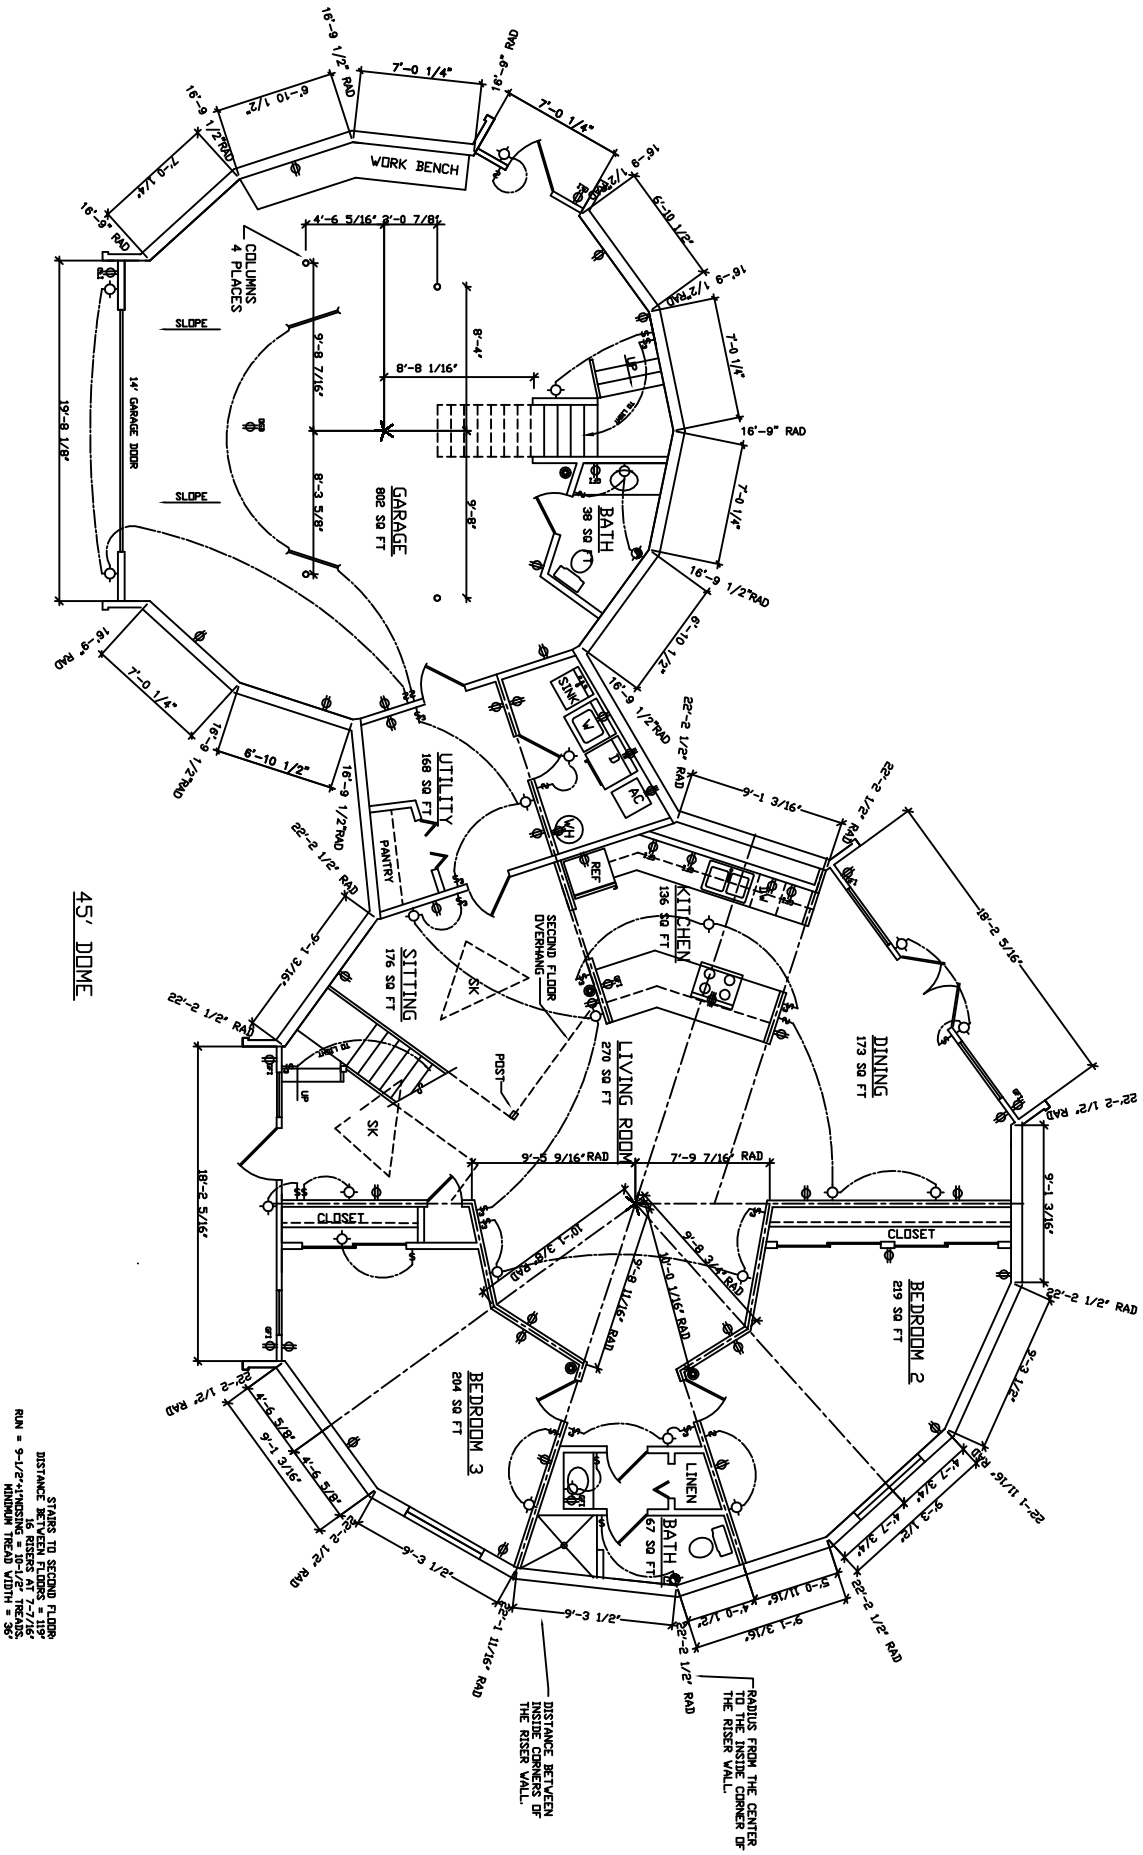

AMERICAN INGENUITY, INC.
 8777 HOLIDAY SPRINGS RD.
 ROCKLEDGE, FL 32955-5805
 PH. 321-638-8777 USA

JAMAICA 45' & 34' AIDOMES

1ST FLOOR PLAN

SHEET NO. **A-3**
 COMP. BY: [Signature]
 AMERICAN INGENUITY, INC.