


DOOR SCHEDULE			
S/N	SIZE	QUN-	TYPE
1	72 x 80	2	FRENCH DOOR
2	36 x 80		
3	182 x 84	1	GARAGE DOOR

WINDOW SCHEDULE			
S/N	SIZE	QUN-	TYPE
A	36 x 60	2	
B	60 x 36	1	
C	60 x 36	1	
D	28 x 60	2	

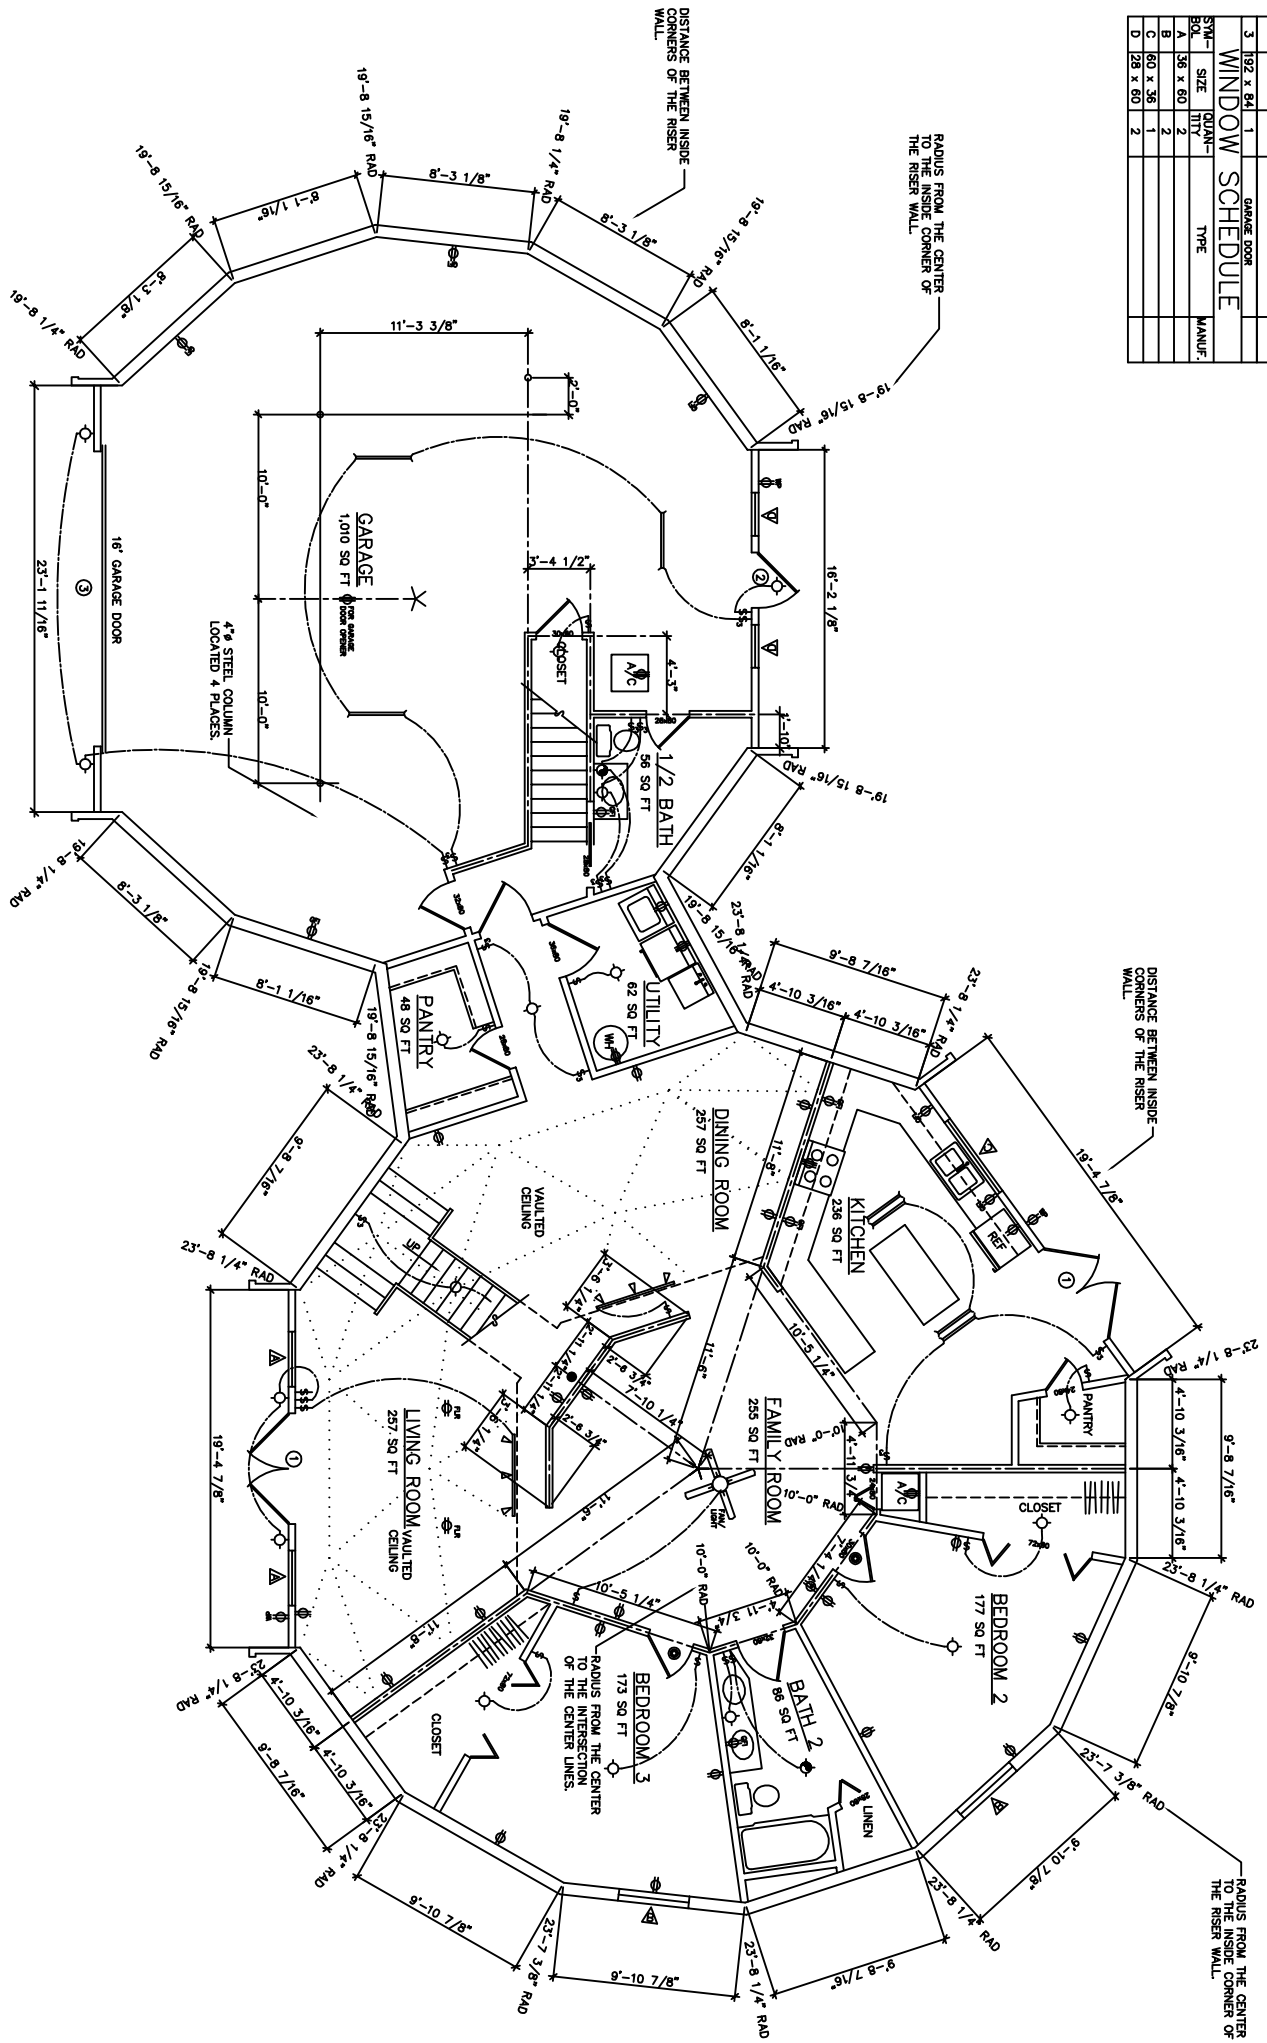

1ST FLOOR PLAN

SCALE: 1/4" = 1'-0"
 LIVING AREA: 1,905 SQ. FT.
 GARAGE AREA: 400 SQ. FT.

SHEET NO. **A-3**
 PAGE OF

AMERICAN INGENUITY, INC.
 8777 HOLIDAY SPRINGS RD.
 ROCKLEDGE, FL 32955-5805
 PH. 321-639-8777 USA

DOME PLANS FOR:
 SHEET TITLE:

FLORIDA 48' & 40' AIDOMES

1ST FLOOR PLAN