


TABLE  
WINDOW SCHEDULE, ROUGH OPENING

SYMBOL	SIZE	QUANTITY	TYPE	ROOM
A	2/8x2/0	2	TEMPERED GLASS	LIVING ROOM
B	4/16x2/0	1	EGRESS	BEDROOM 1
C	4/16x5/8	2	WALK-IN CLOSET	BEDROOM 2,3
E	2/6x3/4	2	SINGLE HUNG	BEDROOM 2,3
F	6/0x2/0	1	TEMPERED GLASS	LIVING ROOM
G	3/4x2/0	2	TEMPERED GLASS	LIVING ROOM

DOOR SCHEDULE

SYMBOL	SIZE	QUANTITY	TYPE	ROOM
1	6/0x6/8	1	PAIR FRENCH DOOR	LIVING, KITCHEN, DINING
2	3/0x6/8	3	PAIR FRENCH DOOR	LIVING, KITCHEN, DINING

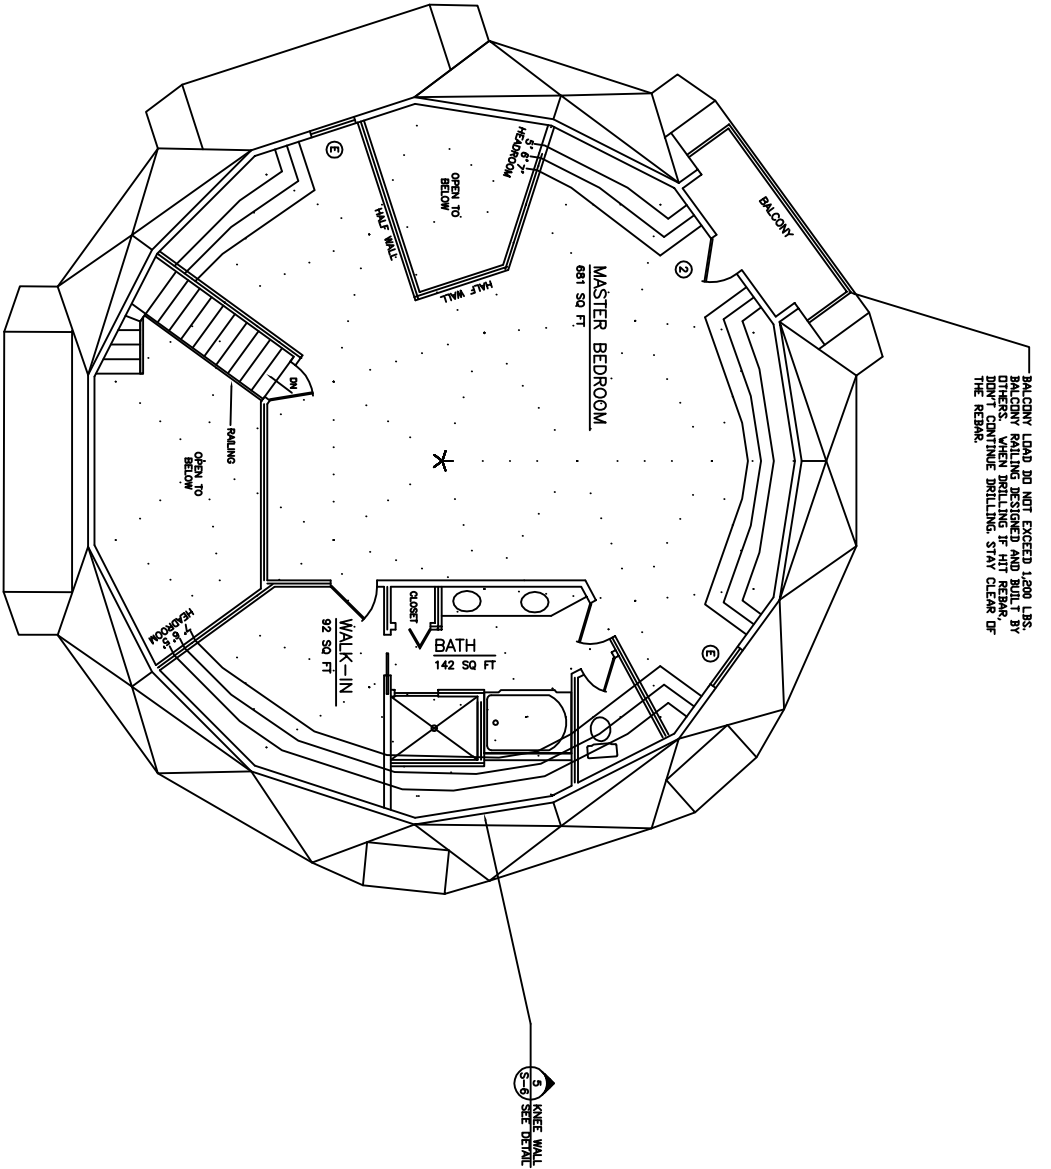

BALCONY RAILING DO NOT EXCEED 1300 LBS. BALCONY RAILING DESIGNED AND BUILT BY OTHERS. WHEN DRILLING IF HIT REPAIR. IF DRILLING CAN'T DRILLING, STAY CLEAR OF THE REBAR.

NOTES:  
 1. CRITICAL DIMENSIONS ARE GIVEN. OTHERS MAY BE SCALE MEASURED. SEE SHEET 5-1 FOR BEARING WALL LOCATION DIMENSIONS.  
 2. INTERIOR WALLS ARE DIMENSIONED TO THEIR CENTERLINE UNLESS OTHERWISE NOTED.  
 3. INTERIOR WALL THICKNESS SHOWN IS 4 1/2". 3 1/2" FRAMING PLUS 1/2" WALL BOARD ON BOTH SIDES.  
 4. RAO-C INDICATES THE RADIUS TO THE CENTER OF THE FLOOR.  
 5. ALL BEDROOMS THAT DO NOT HAVE AN ALTERNATE EXIT MUST HAVE WINDOW QUALIFIED FOR EGRESS. MINIMUM WIDTH OF OPENING 20". MINIMUM HEIGHT 24". MIN. CLEAR OPEN AREA 5.7 SQ. FT. MINIMUM CLEARANCE FROM FLOOR TO THE BOTTOM OF THE OPENING 44".

6. WINDOWS FOR BEDROOMS MUST MEET EGRESS AS STATED. OTHER WINDOWS CAN BE SMALLER. EXTERIOR DOORS: THERE MUST BE ONE 36" EGRESS DOOR. U FACTOR MUST BE EQUAL OR BETTER THAN EGRESS DOOR. ALL EXTERIOR DOORS MUST STAY ON WINDOWS AND EXTERIOR DOORS UNTIL FINAL INSPECTION.  
 7. ENCLOSED ACCESSIBLE SPACE UNDER STAIRS SHALL HAVE WALLS UNDER-STAIR SURFACE AND ANY SOFFITS PROTECTED ON THE ENCLOSED SIDE WITH 5/8" TYPE "X" GYPSUM BOARD.  
 8. LANDINGS OR FLOORS AT THE REQUIRED LEVEL UNDER THE TOP OF THE THRESHOLDS.  
 9. NO GUTTERS, DOWN SPOUTS OR SPLASH BLOCKS.

2ND FLOOR PLAN  
 SCALE: 1/4" = 1'-0"  
 AREA: 918 SQ. FT TO 5' HEADROOM

AMERICAN  
 INGENUITY INC.  
 8777 HOLIDAY SPRINGS RD.  
 ROCKLEDGE, FL 32955-5805  
 PH. 321-639-8777 USA

DOMS PLANS FOR:  
 SHEET TITLE:

HOWELL RESIDENCE  
 2ND FLOOR PLAN

DRAWN BY: N.K.H.  
 CHECKED BY: G.B.  
 DATE: 12.9.15  
 DRAWING NO: 48-40 BATES  
 REVISION:

SHEET NO.  
 A-5  
 COPYRIGHT 2015  
 AMERICAN INGENUITY, INC.