


2ND FLOOR PLAN  
 SCALE: 1/4" = 1'-0"  
 AREA: 256 SQ FT

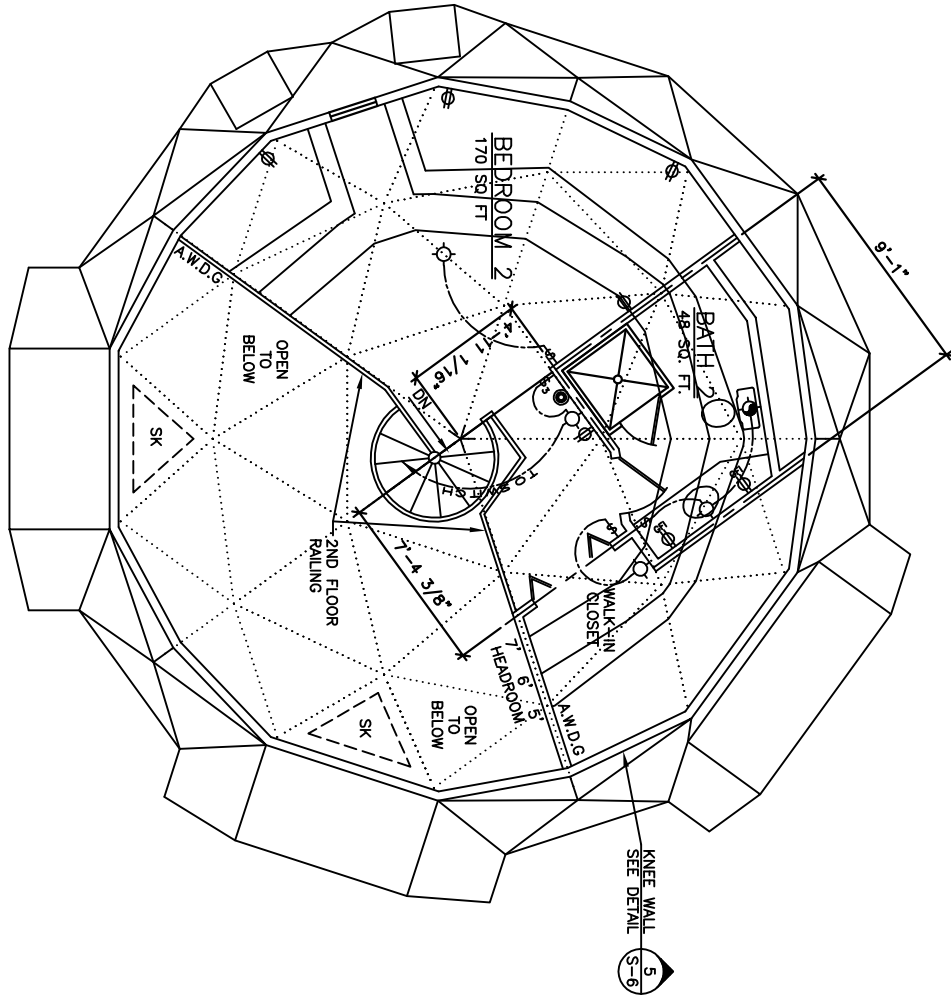

A-4  
 SHEET NO.  
 COPYRIGHT 2004  
 AMERICAN INGENUITY, INC.

AMERICAN  
 INGENUITY  
 ,INC.  
 8777 HOLIDAY SPRINGS RD.  
 ROCKLEDGE, FL. 32955-5805  
 PH. 321-639-8777 USA

DOME PLANS FOR: **ST. CROIX 34' AIDOME**  
 SHEET TITLE: 2ND FLOOR PLAN

DRAWN BY:  
 CHECKED BY:  
 DATE:  
 DRAWING NO:  
 REVISION: -