


1ST FLOOR PLAN
 SCALE: 1/4" = 1'-0"
 AREA: 850 SQ. FT.

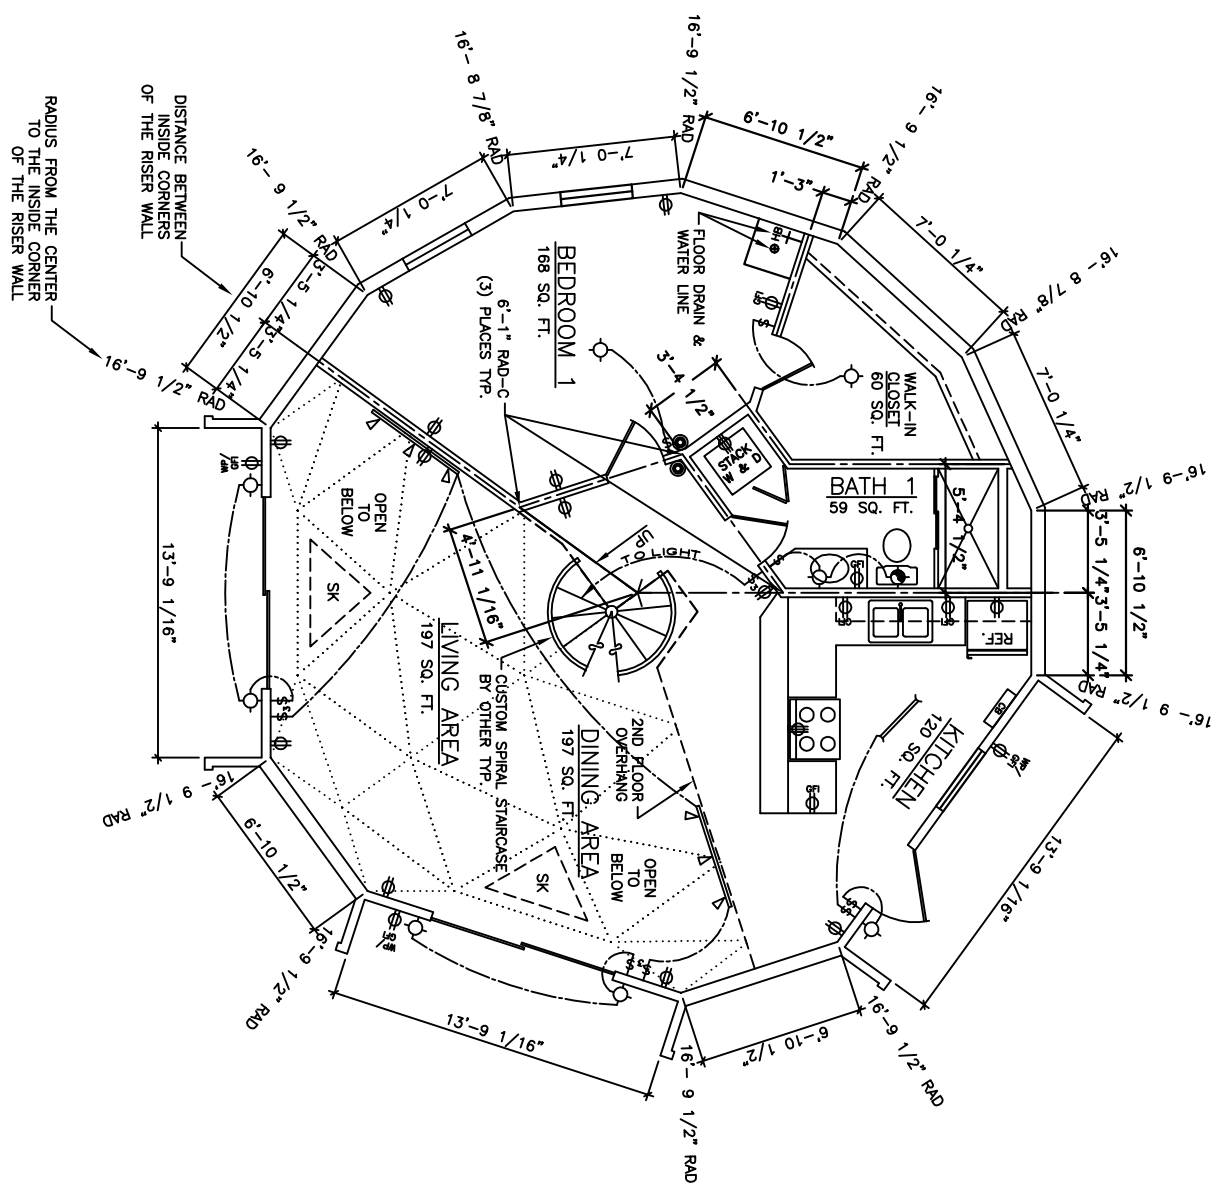

A-3
 SHEET NO.
 COPYRIGHT 2004
 AMERICAN INGENUITY, INC.

AMERICAN INGENUITY, INC.
 8777 HOLIDAY SPRINGS RD.
 ROCKLEDGE, FL. 32955-5805
 PH. 321-639-8777 USA

DOME PLANS FOR: **ST. CROIX 34' AIDOME**
 SHEET TITLE: 1ST FLOOR PLAN

DRAWN BY:
 CHECKED BY:
 DATE:
 DRAWING NO:
 REVISION: