


1ST FLOOR PLAN
 SCALE: 1/4" = 1'-0"
 45' DOME - AREA: 1,489 SQ. FT.
 34' DOME - AREA: 852 SQ. FT.

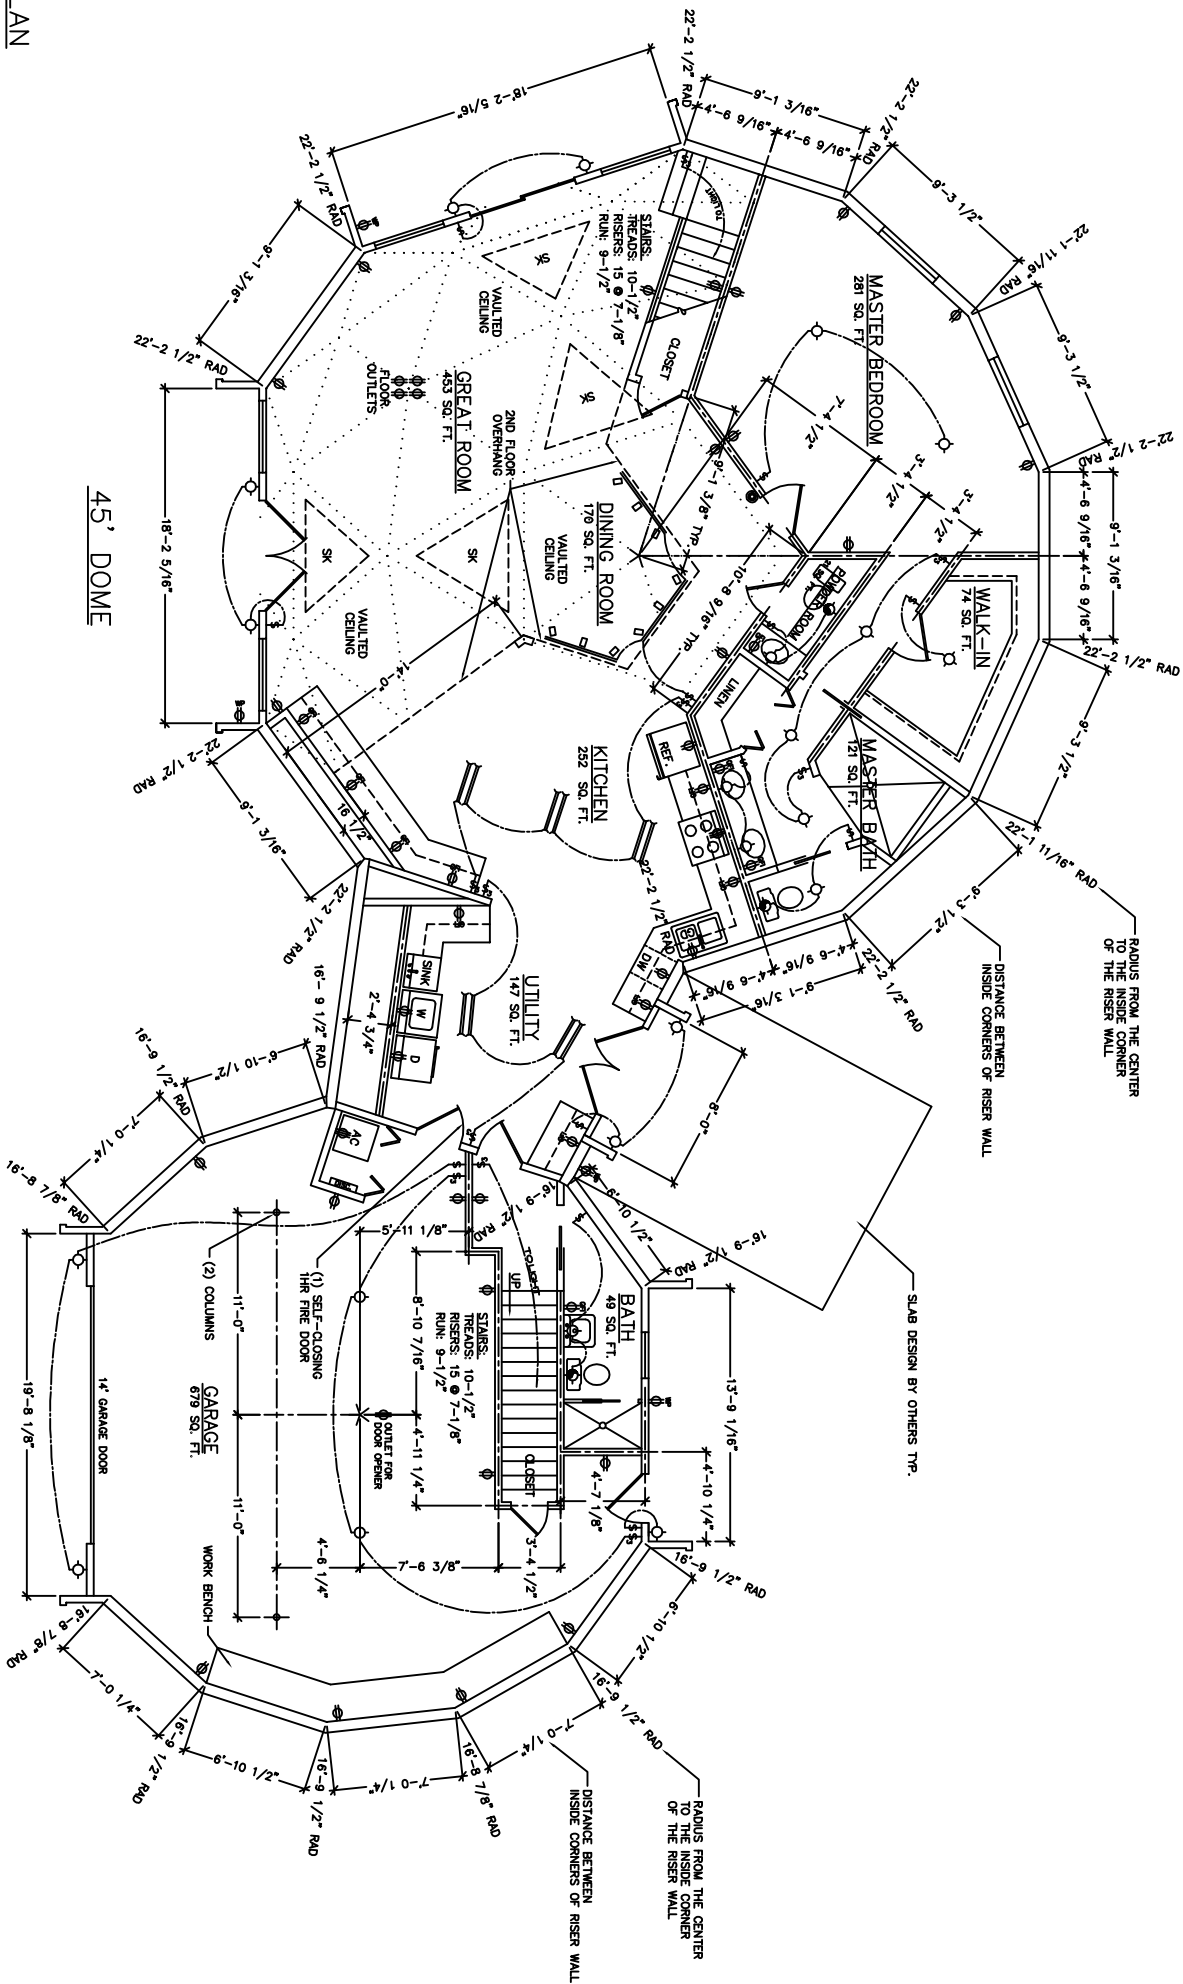

COPYRIGHT 2004
 AMERICAN INGENUITY, INC.

SHEET NO.
A-3

AMERICAN INGENUITY, INC.
 8777 HOLIDAY SPRINGS RD
 ROCKLEDGE, FL 32955-5805
 PH. 321-639-8777 USA

DOME PLANS FOR:
LEICESTER/ KAUFMAN RESIDENCE
 SHEET TITLE:

1ST FLOOR PLAN

DRAWN BY: DR.Jr.
 CHECKED BY:
 DATE: 09/30/04
 DRAWING NO: 45034GKAUFMAN_A3
 REVISION: 9 - 12/29/05 DR.Jr.