
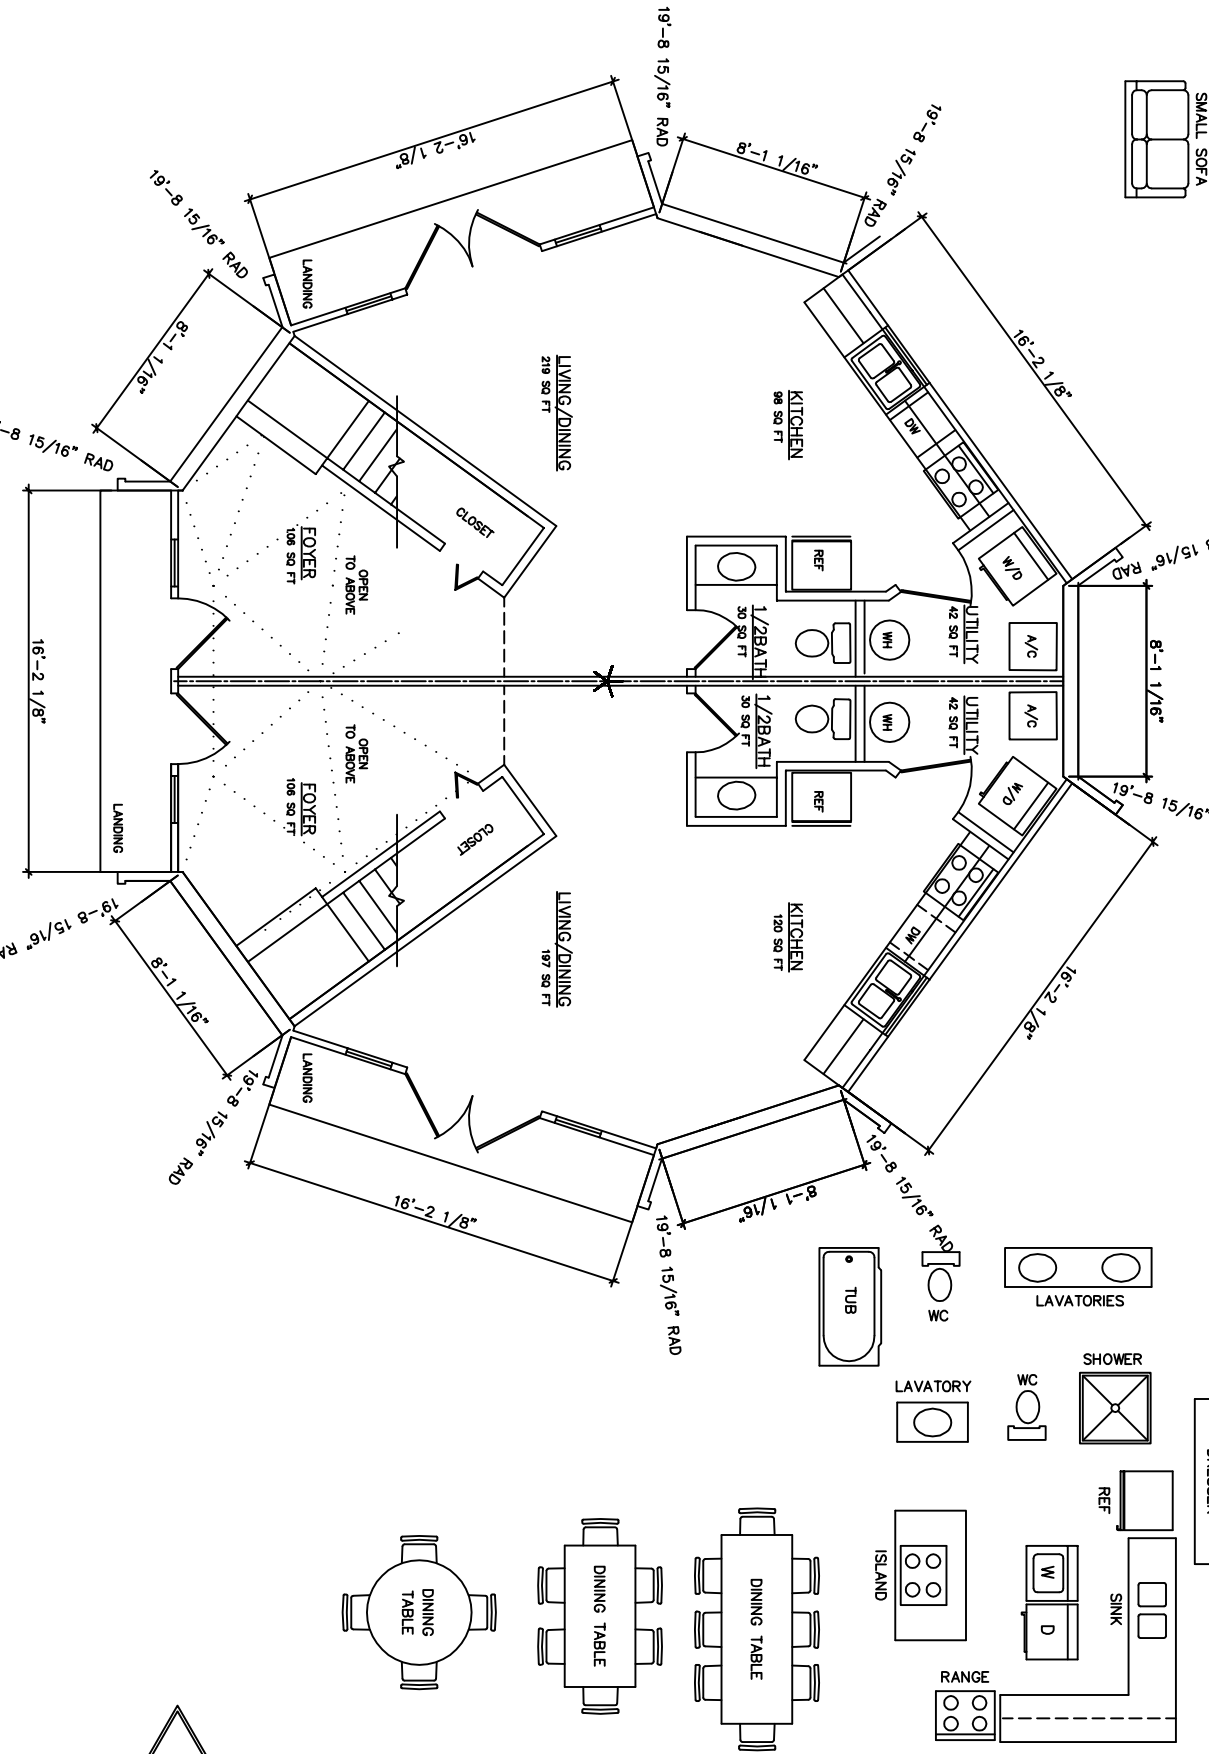
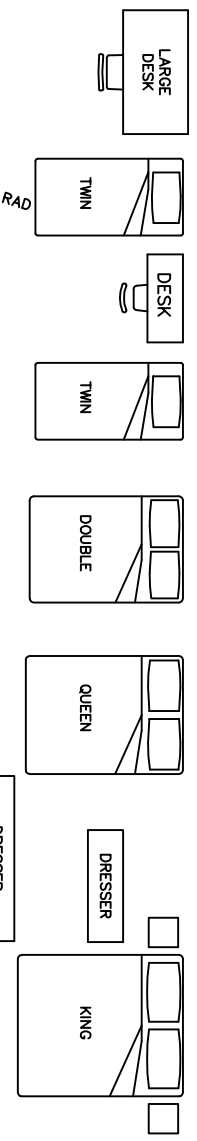
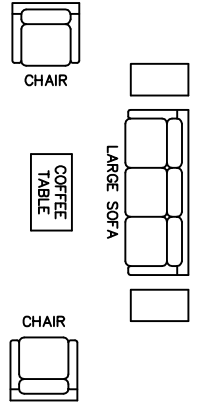


1ST FLOOR PLAN

SCALE: 1/4" = 1'-0"
 40' DOME: 1,134 SQ. FT.

 

**AMERICAN
 INGENUITY**, INC.

8777 HOLIDAY SPRINGS RD
 ROCKLEDGE, FL 32955-5805
 PH. 321-639-8777 USA

DOME PLANS FOR:

40' ONE BEDROOM DUPLEX

1ST FLOOR PLAN

DRAWN BY: N.K.H.
 CHECKED BY: G.B.

DATE:
 DRAWING NO:
 REVISION:

SHEET NO.
A-4
 COPYRIGHT 2015
 AMERICAN INGENUITY, INC.