

 
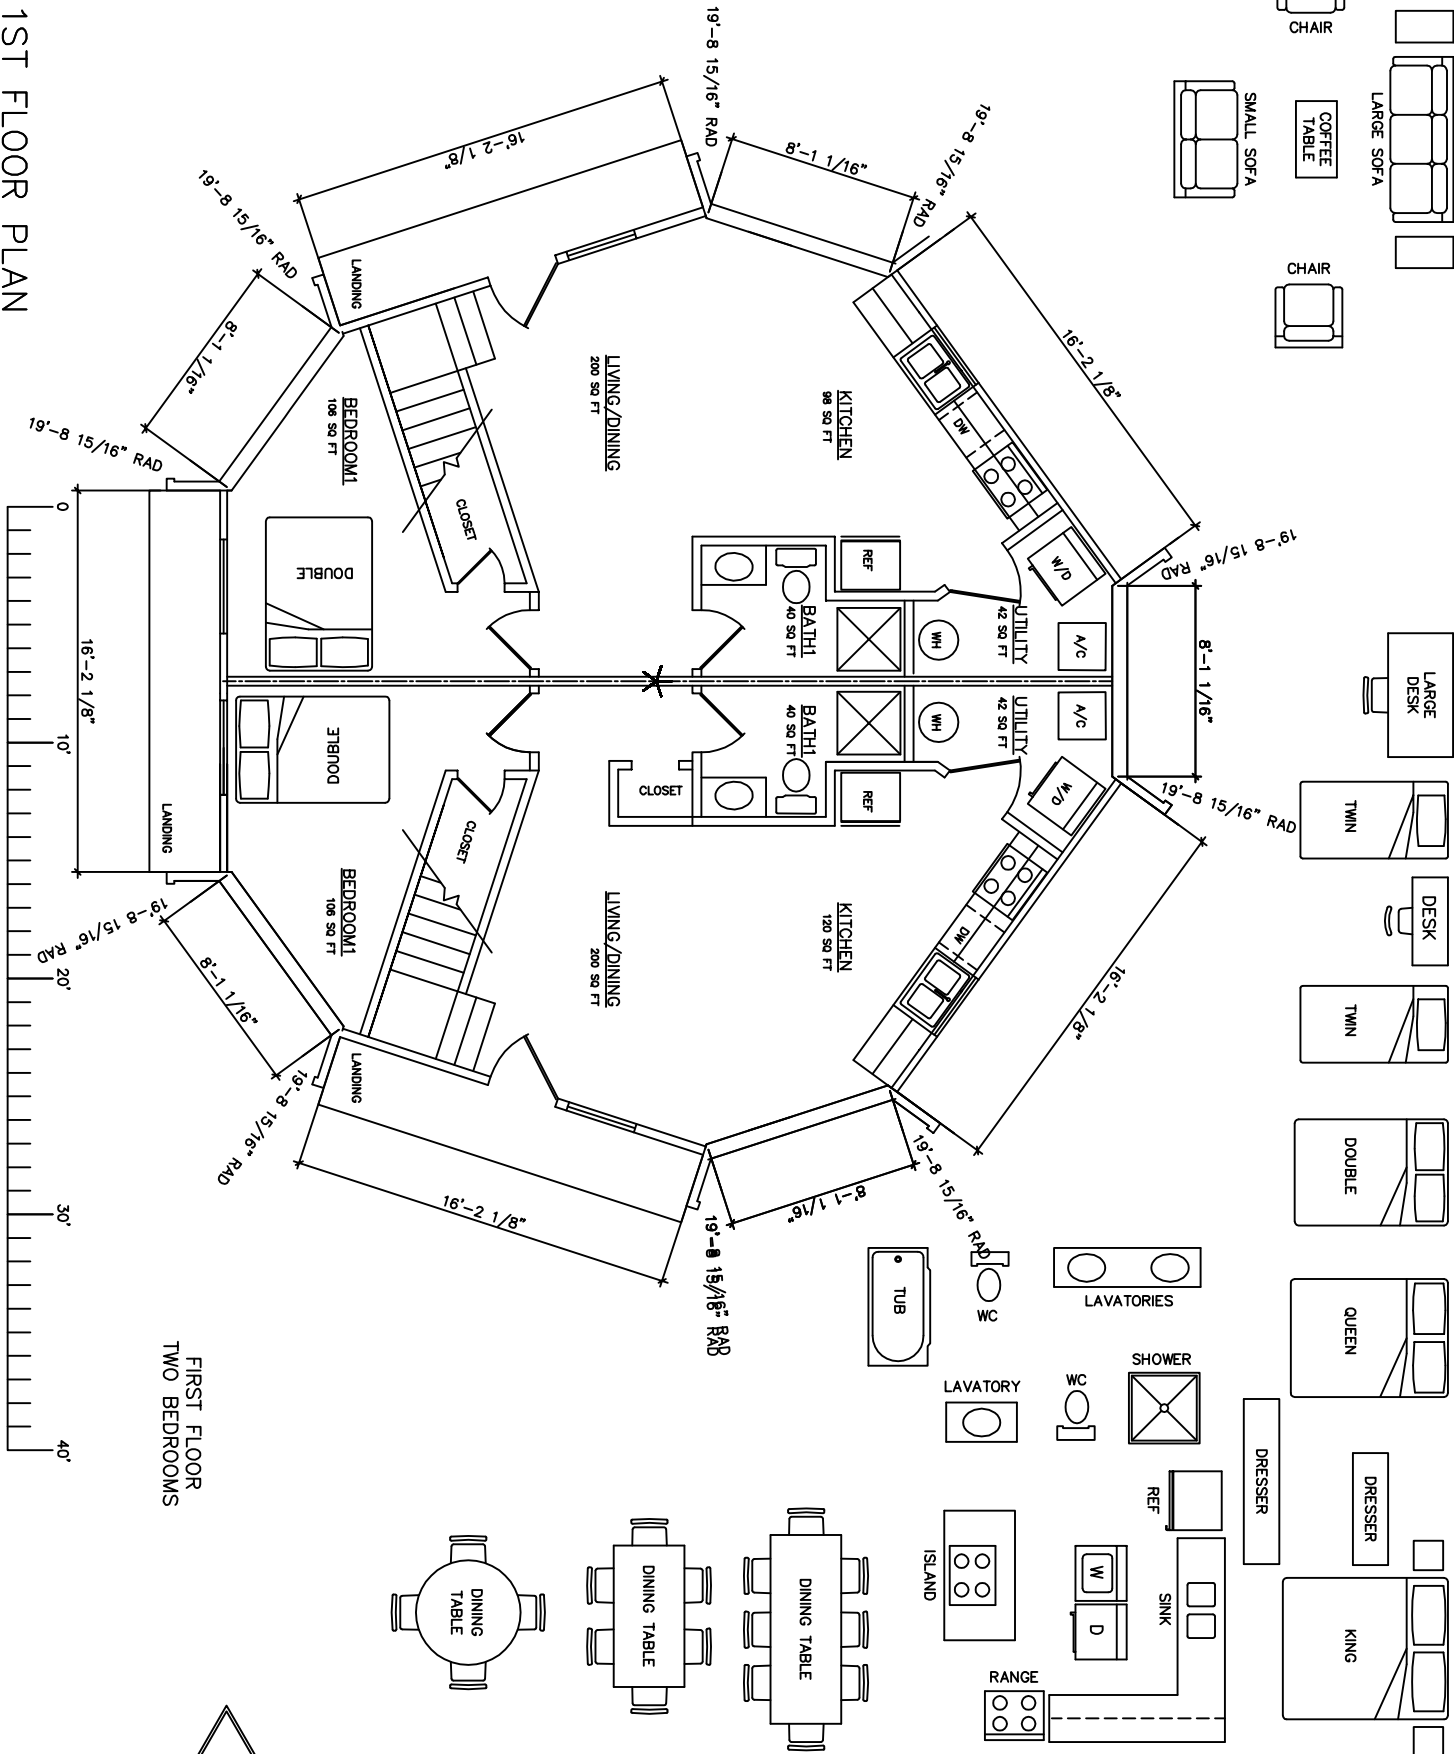


**1ST FLOOR PLAN**

SCALE: 1/4" = 1'-0"  
 40' DOME: 1,134 SQ. FT.

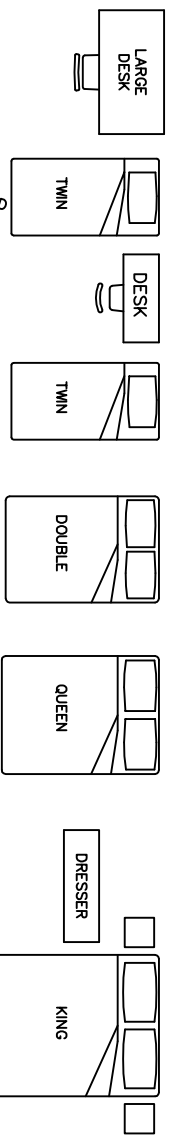

FIRST FLOOR  
 TWO BEDROOMS

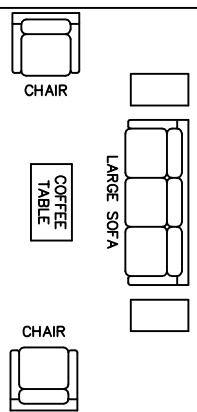

**AMERICAN  
 INGENUITY, INC.**  
 8777 HOLIDAY SPRINGS RD  
 ROCKLEDGE, FL 32955-5805  
 PH. 321-639-8777 USA

DOME PLANS FOR:

**40' TWO BEDROOM DUPLEX**

1ST FLOOR PLAN

DRAWN BY: N.K.H.  
 CHECKED BY: G.B  
 DATE:  
 DRAWING NO:  
 REVISION:

SHEET NO.  
**A-4**  
 COPYRIGHT 2015  
 AMERICAN INGENUITY, INC.