


AMERICAN INGENUITY
▲ 45 DELTA 32
WITH 34 GAMMA 1 ▲

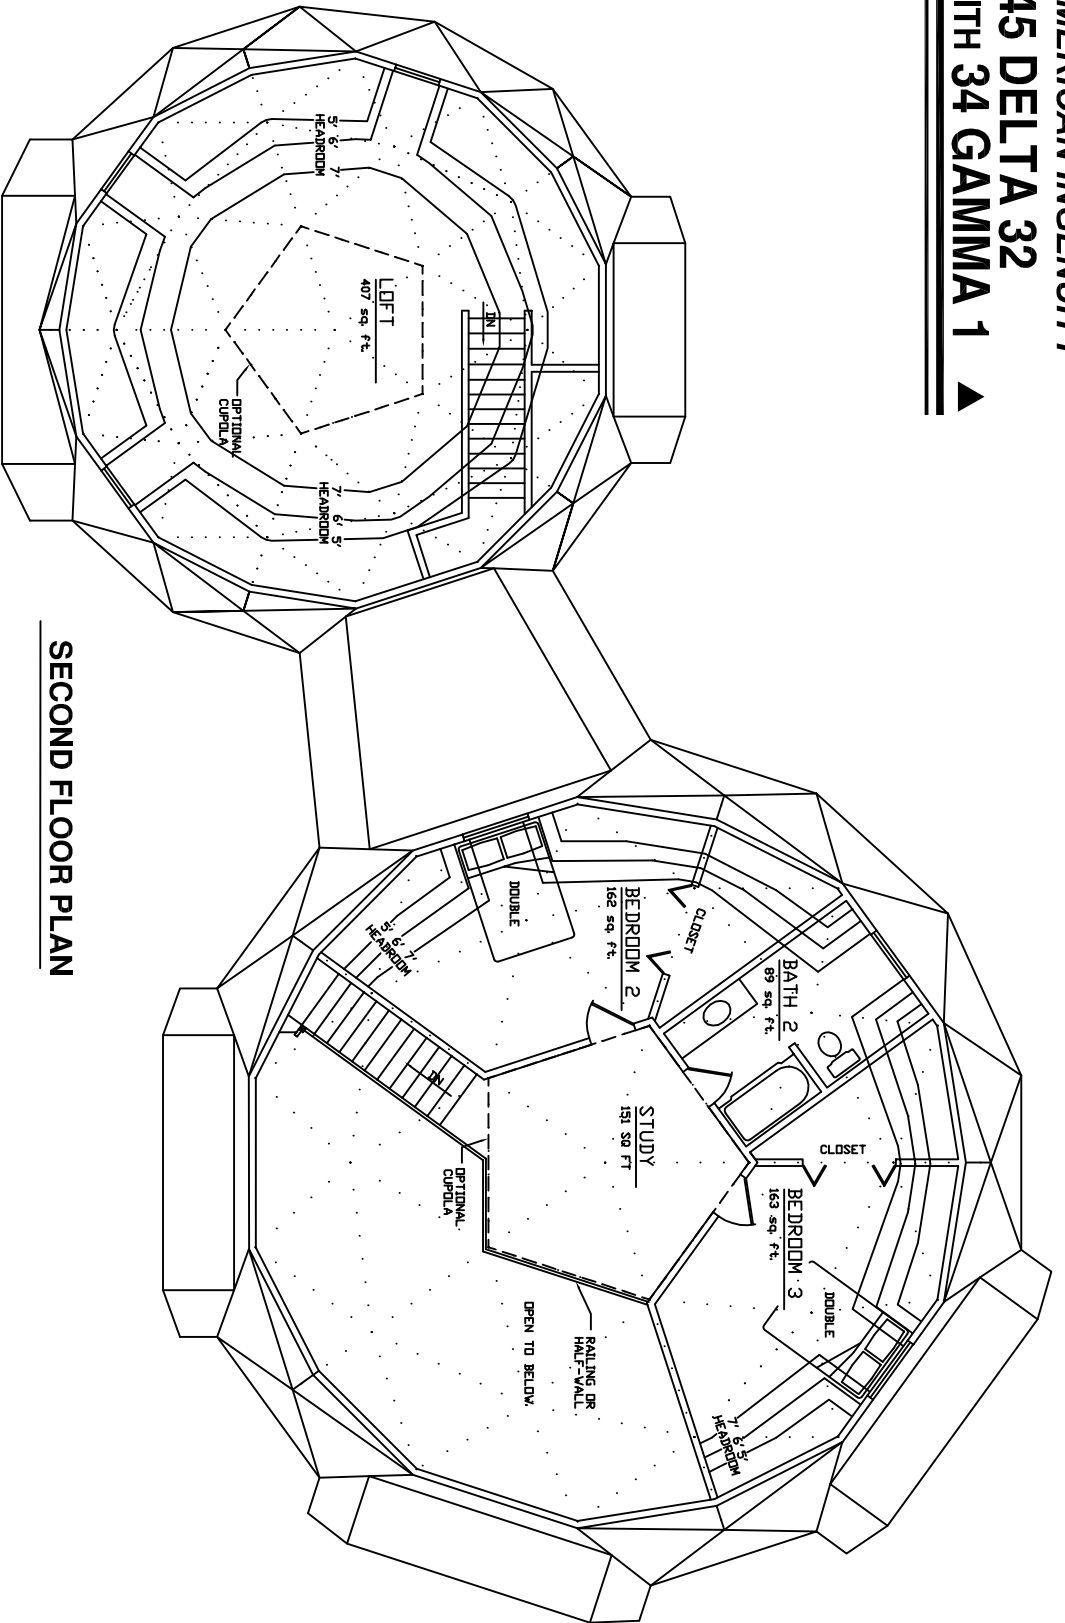

SECOND FLOOR PLAN

SCALE: 1/10"=1'-0"

