


**BASEMENT FLOOR PLAN**  
 SCALE: 1/4" = 1'-0"  
 817 SQ FT

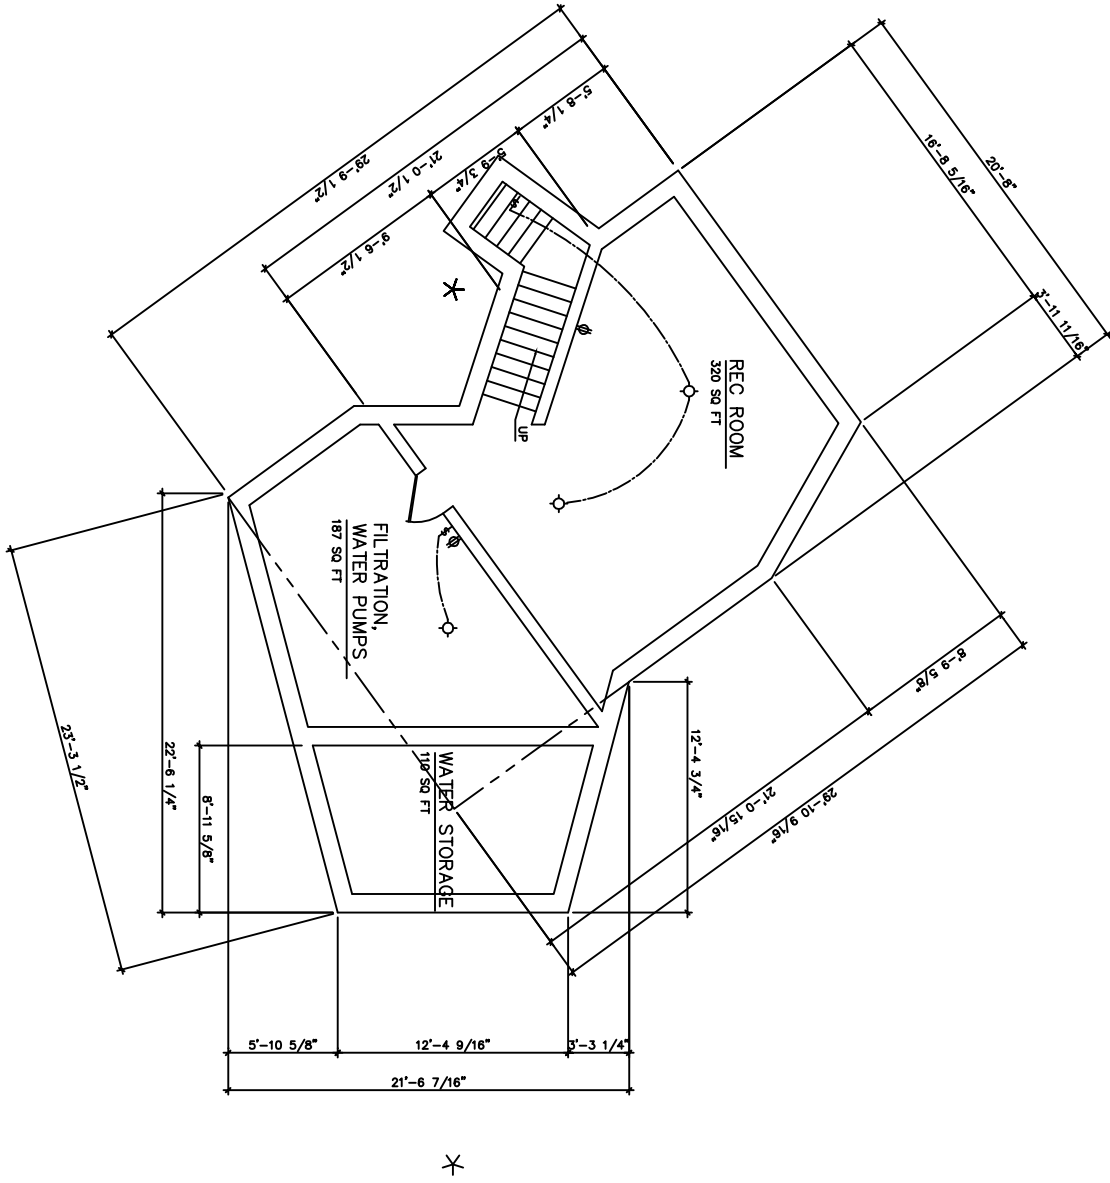

**AMERICAN INGENUITY, INC.**  
 8777 HOLIDAY SPRINGS RD  
 ROCKLEDGE, FL 32955-5805  
 PH: 407-639-8777 USA

DOMS PLANS FOR: **JIM & MARY COLLAR**  
 SHEET TITLE: **BASEMENT FLOOR PLAN**

DRAWN BY: R. KYLE  
 CHECKED BY:  
 DATE: 11-14-95  
 DRAWING NO: 45ANPL  
 REVISION: 1-4-96

SHEET NO. **A-3**  
 PAGE OF