


DOOR SCHEDULE			TYPE
SYMBOL	SIZE	QUANTITY	FRASCH DOOR
1	3'-0 5/8"	3	

WINDOW SCHEDULE			
SYMBOL	SIZE	QUANTITY	TYPE
A	36" x 36"	7	HORIZONTAL SL.
B	26" x 36"	2	SINGLE HUNG

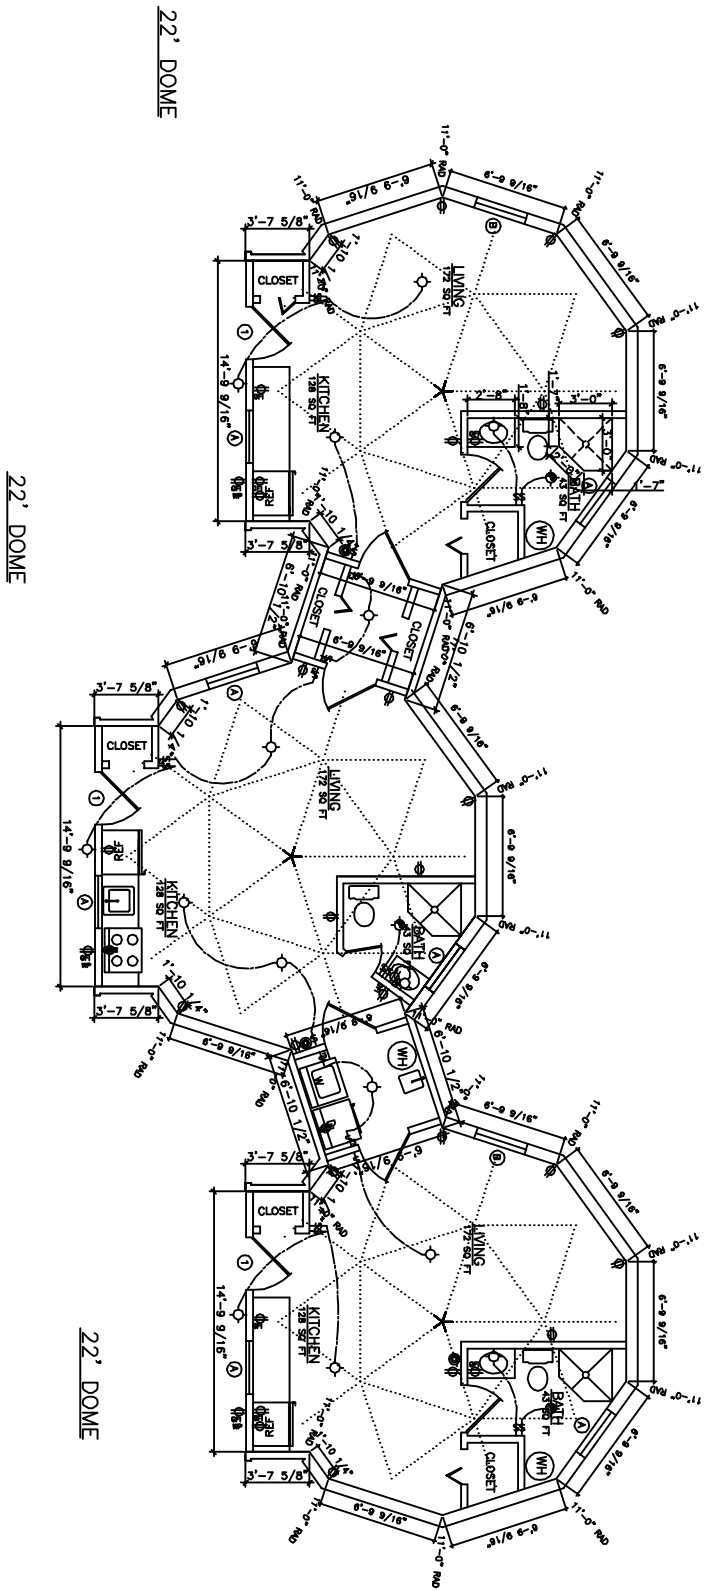

- NOTES:
1. CRITICAL DIMENSIONS ARE GIVEN. OTHER DIMENSIONS MAY BE SCALE MEASURED. INTERIOR DIMENSIONS ARE TO THE CENTERLINE UNLESS OTHERWISE NOTED.
 2. INTERIOR WALLS ARE DIMENSIONED TO CENTERLINE UNLESS OTHERWISE NOTED.
 3. INTERIOR WALL THICKNESS SHOWN IS 4 1/2". 3 1/2" FRAMING PLUS 1/2" WALL BOARD ON BOTH SIDES.
 4. RAD-C INDICATES THE RADIUS TO THE CENTER OF THE FLOOR.
 5. A.M.D.C. INDICATES INTERIOR WALL SEGMENTS THAT ALIGN WITH DOOR GEOMETRY OR PANEL SEAMS ABOVE.
 6. ELECTRICAL SWITCHES, OUTLETS AND FIXTURES MAY BE CHANGED ON SITE AT OWNERS DISCRETION PROVIDED THAT THE FINAL DESIGN COMPLETES WITH APPLICABLE CODE.
 7. ALL BEDROOMS THAT DO NOT HAVE AN ALTERNATE EXIT MUST HAVE WINDOW OPENING 20" MINIMUM HEIGHT 24" MIN. CLEAR OPEN AREA 5.7 SQ. FT. MAXIMUM HEIGHT FROM THE FLOOR TO THE BOTTOM OF THE OPENING 44".

FIRST FLOOR PLAN

SCALE: 1/4" = 1'-0"

22' DOME 371 SQ.FT. x 3 = 1113 SQ.FT.
LINK 36 SQ.FT. x 2 = 72 SQ.FT.
TOTAL AREA 1189 SQ. FT.

SHEET NO.
A-3

AMERICAN INGENUITY, INC.
8777 HOLIDAY SPRINGS RD
ROCKLEDGE, FL 32955-5805
PH. 321-639-8777 USA

DOMES PLANS FOR:
SHEET TITLE:

DAVY RESIDENCE

1ST FLOOR PLAN

DRAWN BY: N.K.H.
CHECKED BY: M.B.
DATE: 6/4/12
DRAWING NO: 3.22_DAVY
REVISION: