


**2ND FLOOR PLAN**  
 SCALE: 1/4" = 1'-0"  
 40' DOME: 510 SQ. FT.

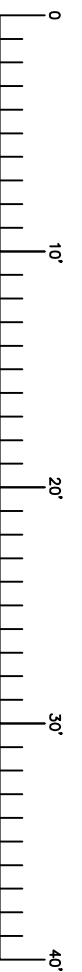

**AMERICAN INGENUITY, INC.**  
 8777 HOLIDAY SPRINGS RD  
 ROCKLEDGE, FL 32955-5805  
 PH. 321-639-8777 USA

DOME PLANS FOR:  
**40' ONE BEDROOM DUPLEX**  
**2ND FLOOR PLAN**

DRAWN BY: N.K.H.  
 CHECKED BY: G.B.  
 DATE:  
 DRAWING NO:  
 REVISION:

SHEET NO.  
**A-5**  
 COPYRIGHT 2015  
 AMERICAN INGENUITY, INC.