



2ND FLOOR PLAN  
 SCALE: 1/4" = 1'-0"  
 AREA: 438 SQ FT

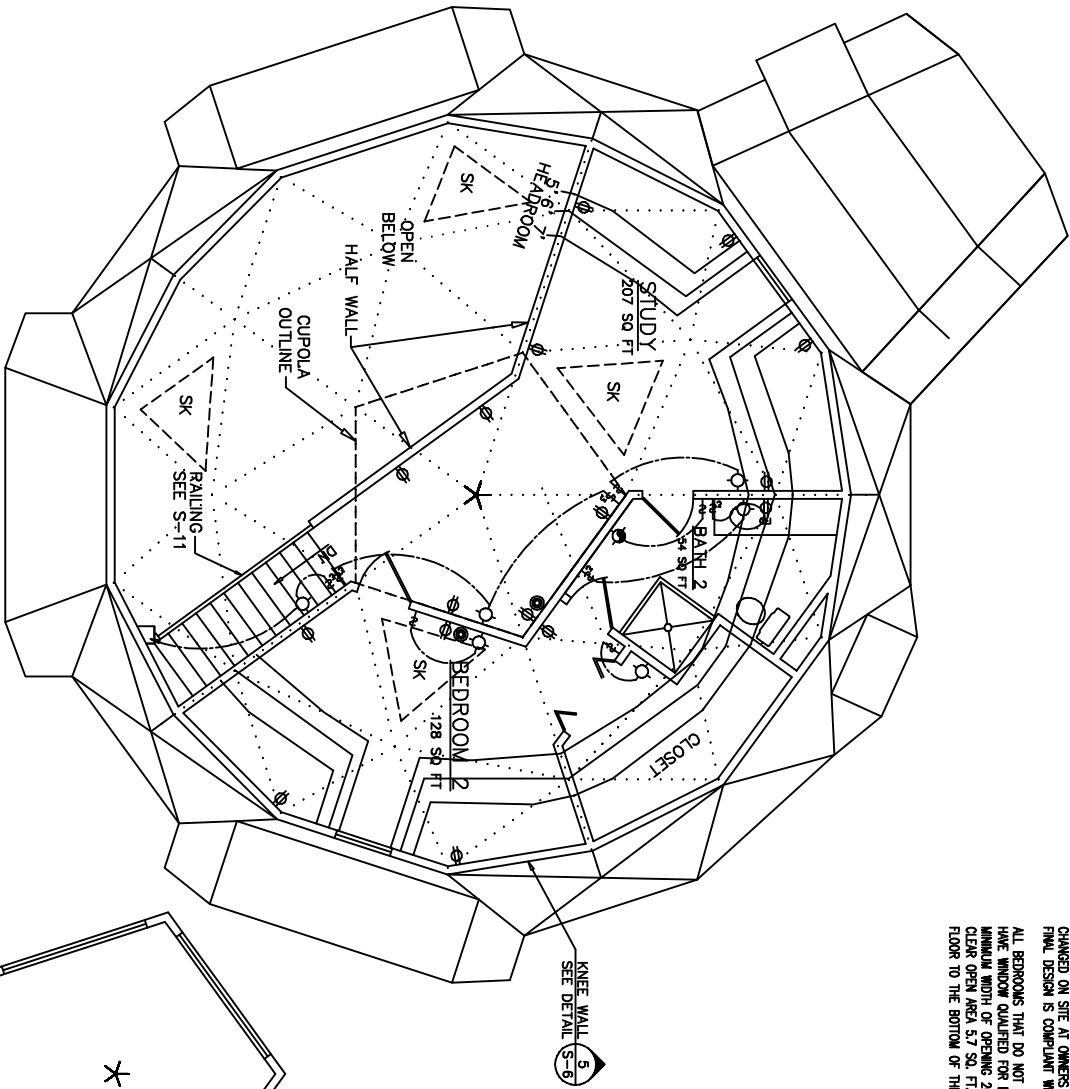

CRITICAL DIMENSIONS ARE GIVEN. OTHER DIMENSIONS MAY BE SCALE MEASURED.  
 INNER WALLS ARE DIMENSIONED TO THEIR CENTRELINE UNLESS OTHERWISE NOTED.  
 RAD-C INDICATES THE RADII TO THE CENTER OF THE FLOOR.  
 A.M.D.G. INDICATES INTERIOR WALL SEGMENTS THAT ALIGN WITH DOME GEOMETRY OR PANEL SEAMS ABOVE.  
 ELECTRICAL SWITCHES, OUTLETS, AND FIXTURES MAY BE CHANGED ON SITE AT OWNER'S DISCRETION PROVIDED THAT THE FINAL DESIGN IS COMPLIANT WITH APPLICABLE CODE.  
 ALL BEDROOMS THAT DO NOT HAVE AN ALTERNATE EXIT MUST HAVE WINDOWS QUALIFIED FOR EGRESS.  
 MINIMUM WIDTH OF OPENING 20" MINIMUM HEIGHT 24" MIN CLEAR OPEN AREA 57 SQ. FT. MINIMUM HEIGHT FROM THE FLOOR TO THE BOTTOM OF THE OPENING 44"

CUPOLA  
 SCALE: 1/4" = 1'-0"

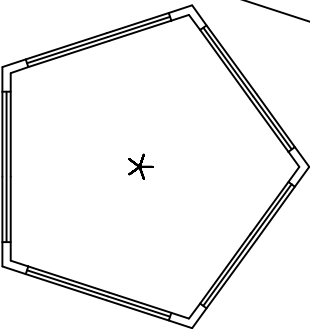

**AMERICAN  
 INGENUITY**, INC.

8777 HOLIDAY SPRINGS RD  
 ROCKLEDGE, FL 32955-5805  
 PH. 321-639-8777 USA

DOME PLANS FOR:

**CHARLES RESIDENCE**

SHEET TITLE:

**2ND FLOOR PLAN**

DRAWN BY: N.K.H.  
 CHECKED BY: M.G.H.  
 DATE: 1/05/07  
 DRAWING NO: 40\_CHARLES  
 REVISION:

SHEET NO.  
**A-4**  
 COPYRIGHT 2002  
 AMERICAN INGENUITY, INC.