


SCALE: 1/4" = 1'-0"

DOME PANEL NOMENCLATURE

TO REMOVE MOISTURE FROM DOME, INSTALL A 12" TO 14" LONG 4# PIPE PER CODE WITH A ROOF VENT PER CODE WHERE ALL P PANELS INTERSECT IN TOP CENTER OF THE DOME PRIOR TO CEMENTING TOP CENTER SEAM.

TO PROTECT TOP PIPE AND VENT FROM ROPE DAMAGE INSTALL 6" STAINLESS STEEL EYEBOLT IN EACH OF THE 5 TOP SEAMS 5" FROM PIPE/VENT. CONCRETE SHOULD BE ANGGLED TO ALLOW FOR WATER RUNOFF. (FOR PAINTING OR REPAIR ROPE IS SECURED TO EYEBOLT AND HARNESS.)

ALL VENTS (ROOF, FOUNDATION, COMBUSTION-AIR, ETC.) SHALL RESIST THE INTENSIFICATION OF FLAMES AND EMBERS OR SHALL BE PROTECTED BY LOUVERS AND 1/8" MESH-COMBUSTIBLE-CORROSION-RESISTANT VENTS SHALL BE EQUIPPED TO ALLOW ROTATION IN ONLY ONE DIRECTION.

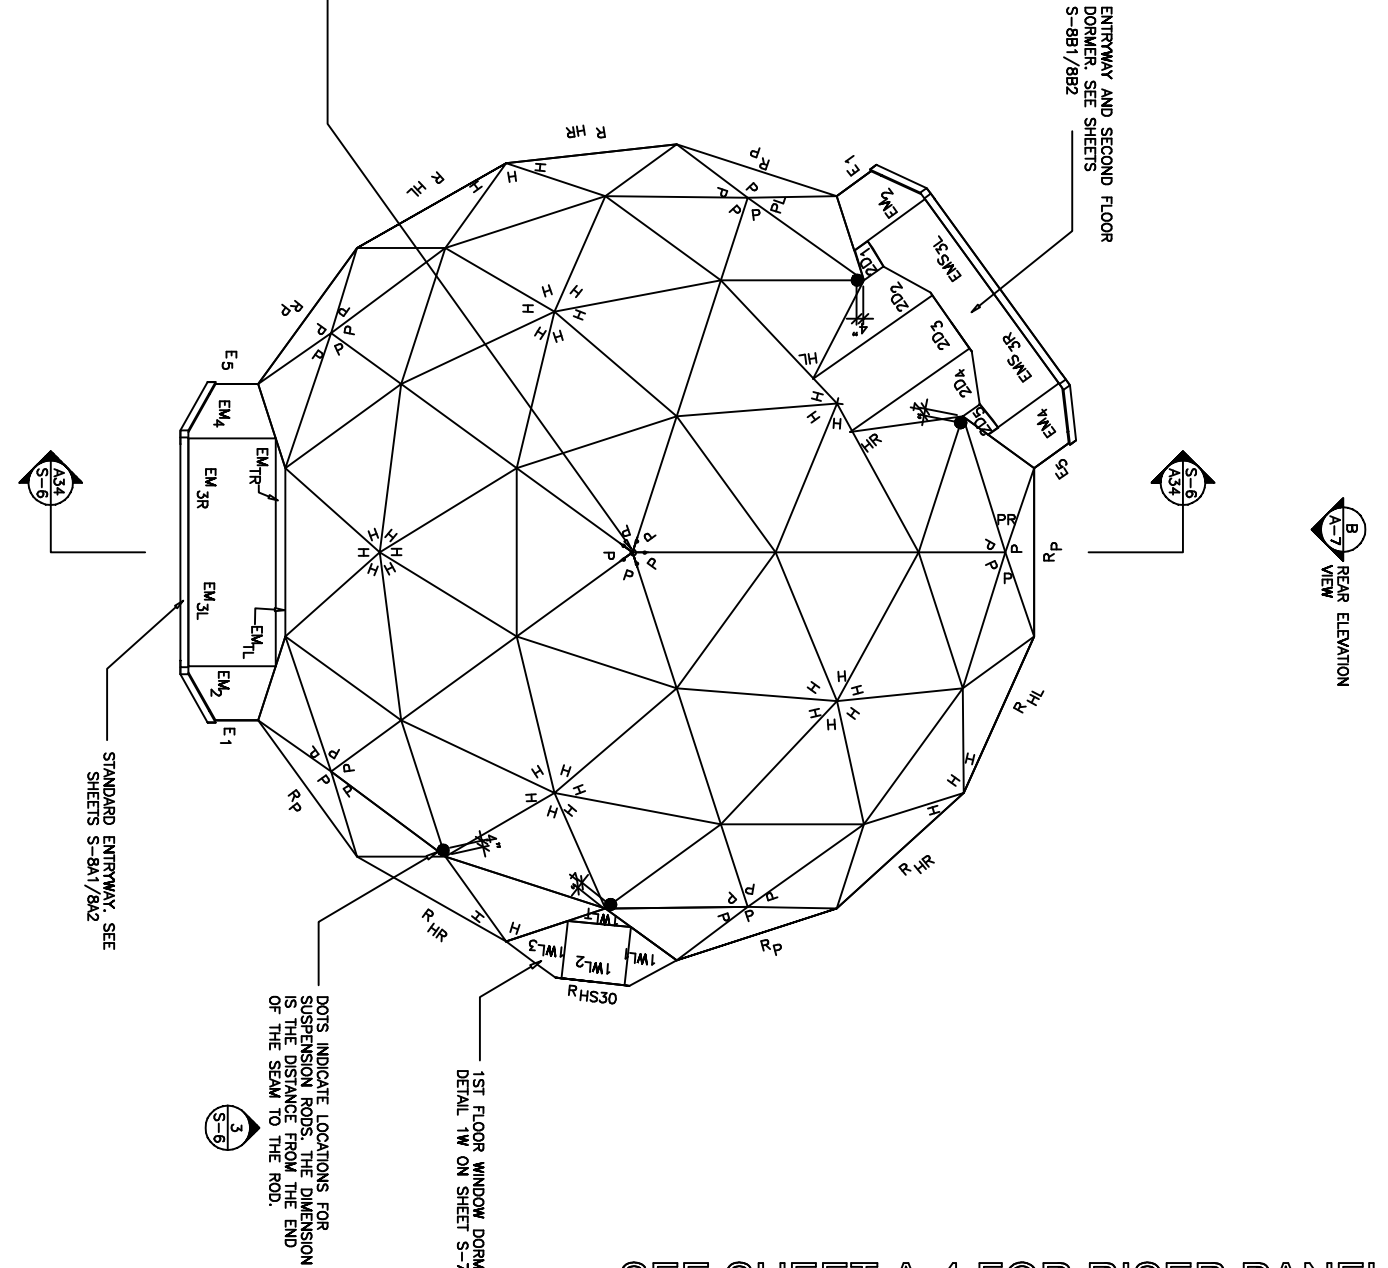

SEE SHEET A-4 FOR RISER PANEL PLACEMENT AND RADIUS.

AMERICAN INGENUITY, INC.

8777 HOLIDAY SPRINGS RD
ROCKLEDGE, FL 32955-5805
PH. 321-639-6777 USA

SHEET NO. **A-6**

COPYRIGHT 2015 AMERICAN INGENUITY, INC.

DOMES PLANS FOR: **RENTAL - 34' AIDOME LAKE WALES FL**

SHEET TITLE: **DOME PANEL NOMENCLATURE**

DRAWN BY: N.K.H.
CHECKED BY: G.B.
DATE:
DRAWING NO: RENTAL 34'
REVISION: