


SCALE: 1/4" = 1'-0"

DOME PANEL PLACEMENT PLAN

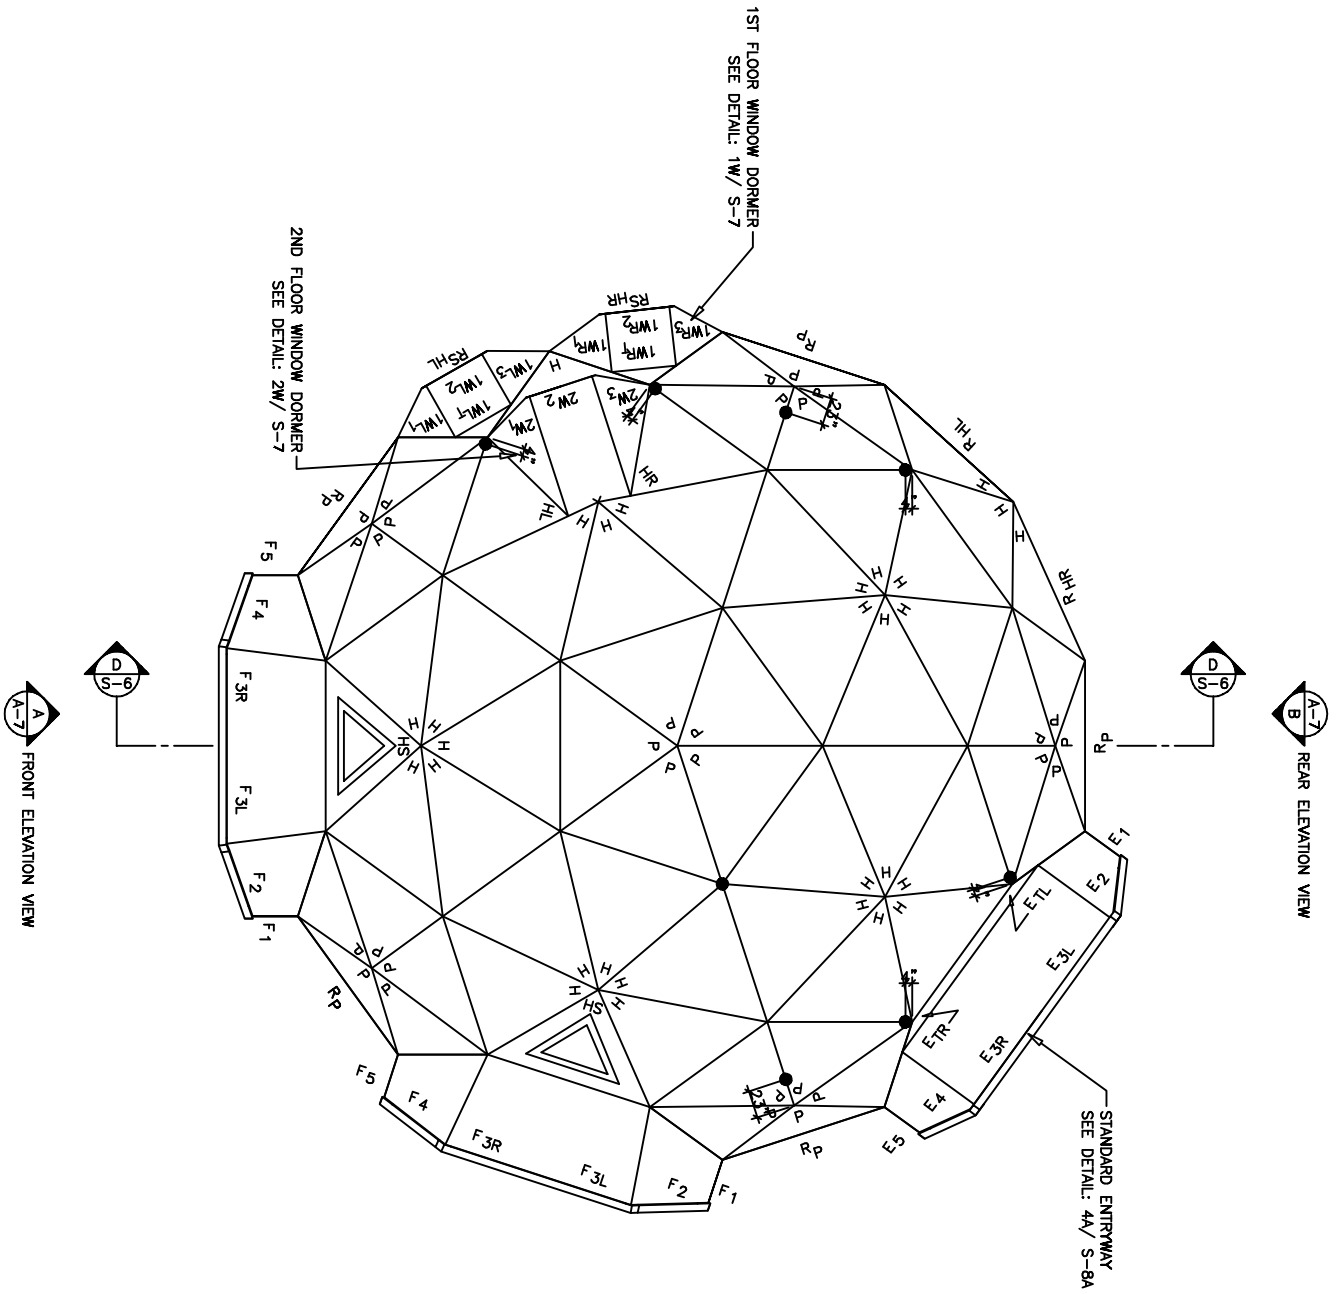

AMERICAN  
INGENUITY, INC.  
8777 HOLIDAY SPRINGS RD.  
ROCKLEDGE, FL. 32955-5805  
PH. 321-639-8777 USA

AMERICAN  
INGENUITY, INC.

DOMES PLANS FOR: **ST. CROIX 34' AIDOME**

SHEET TITLE: **DOME PANEL PLACEMENT PLAN**

DRAWN BY:  
CHECKED BY:  
DATE:  
DRAWING NO:  
REVISION:

SHEET NO.

A-6

COPYRIGHT 2004  
AMERICAN  
INGENUITY, INC.